




SOUTHGATE STREET ELEVATION

A PROPOSAL FOR
A HOUSE ON SOUTHGATE STREET

WINCHESTER, HAMPSHIRE
ADAM ARCHITECTURE
DESIGN COMPETITION
MARCH 2015


DIANA YU

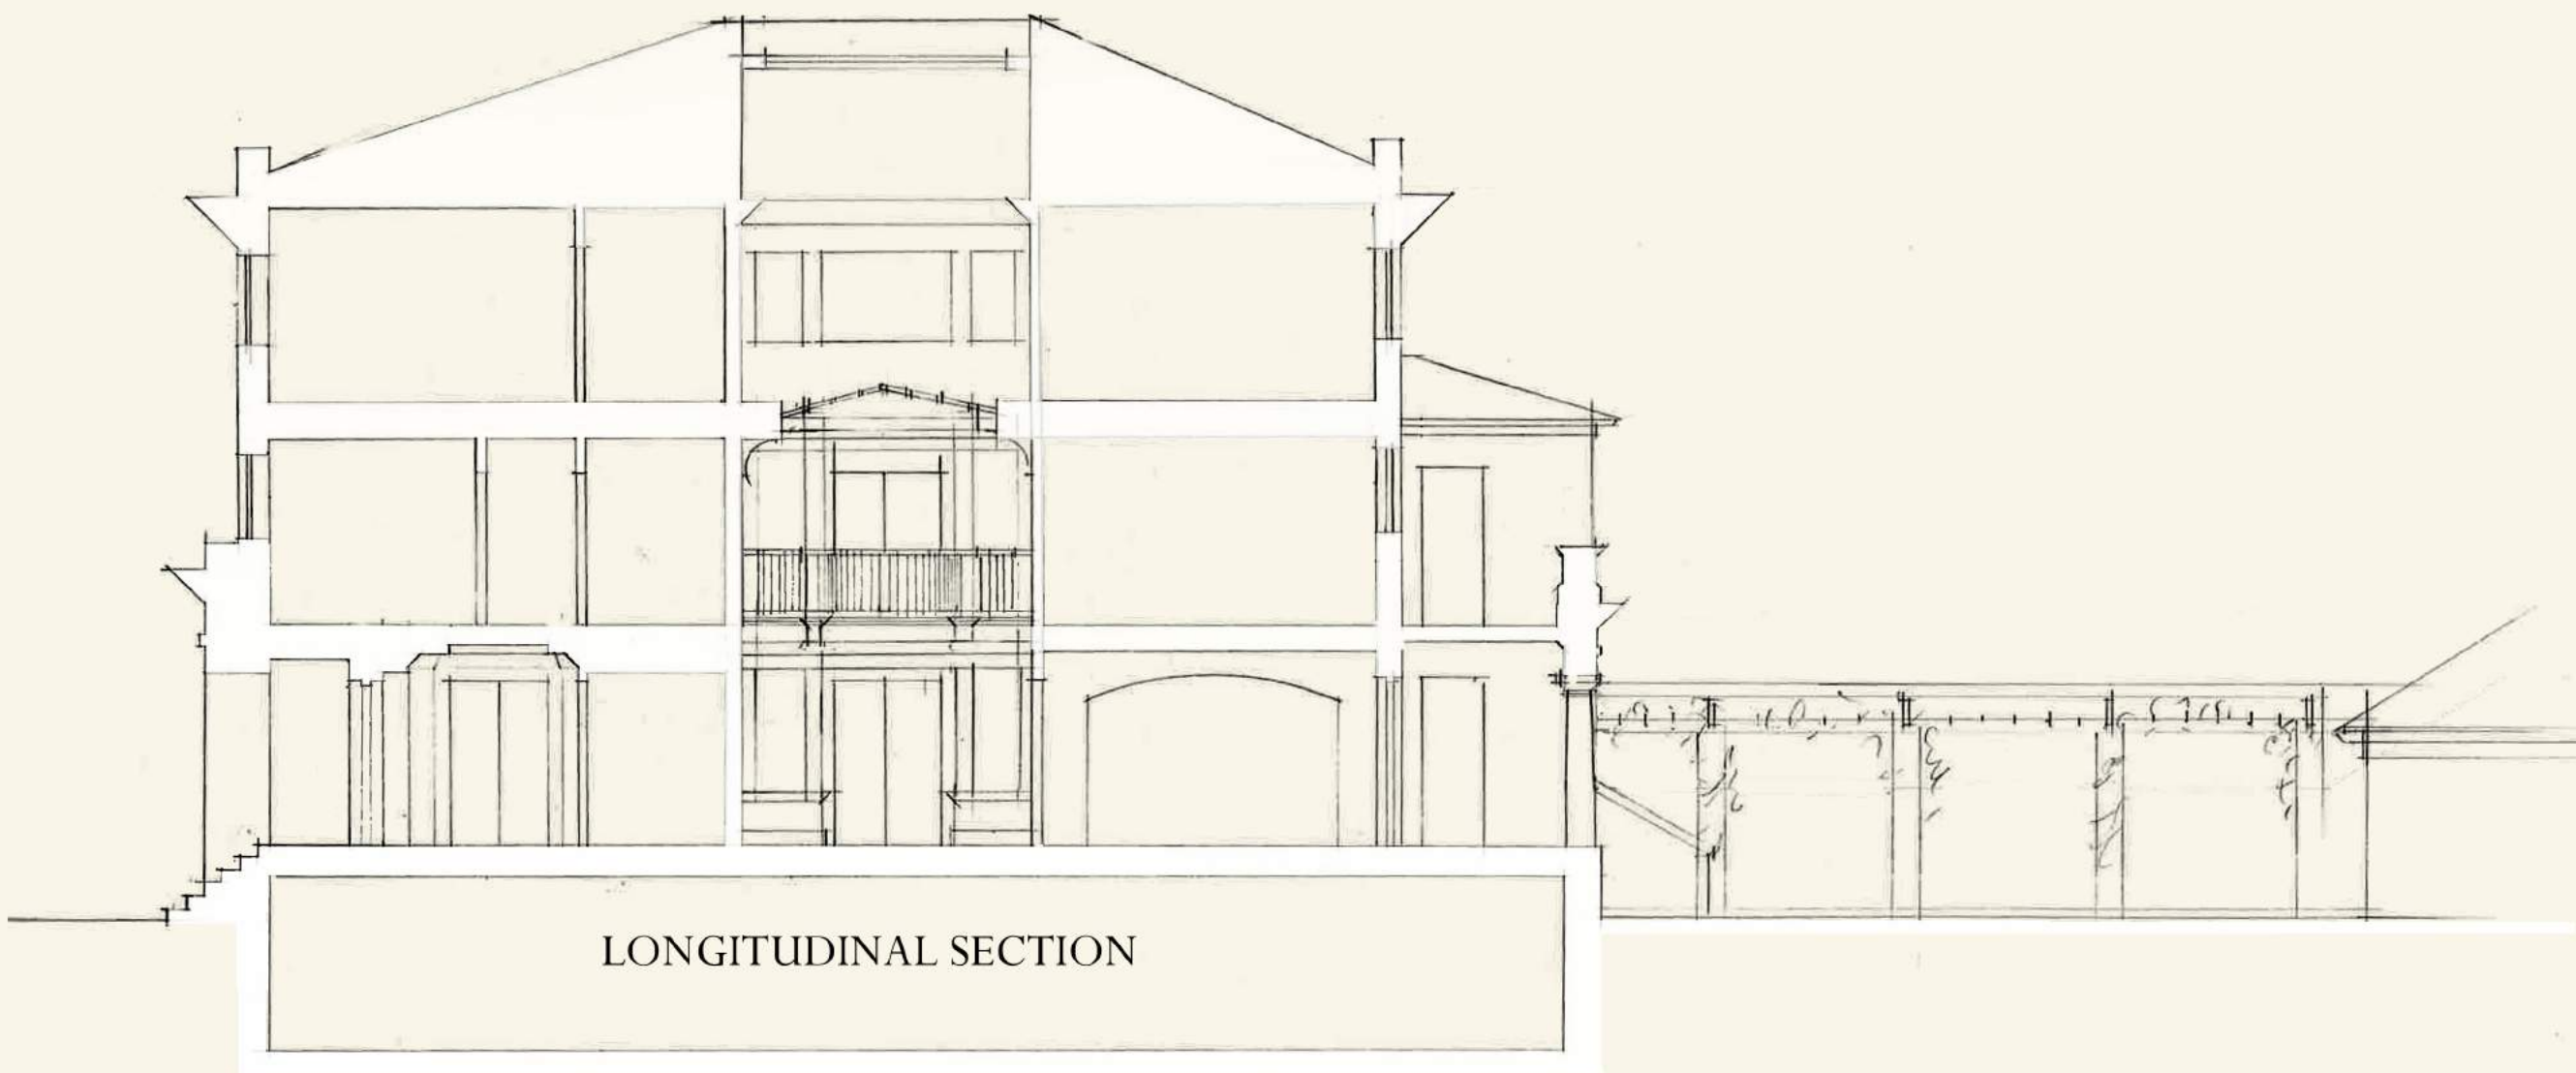


LONGITUDINAL SECTION




VIGNETTE D

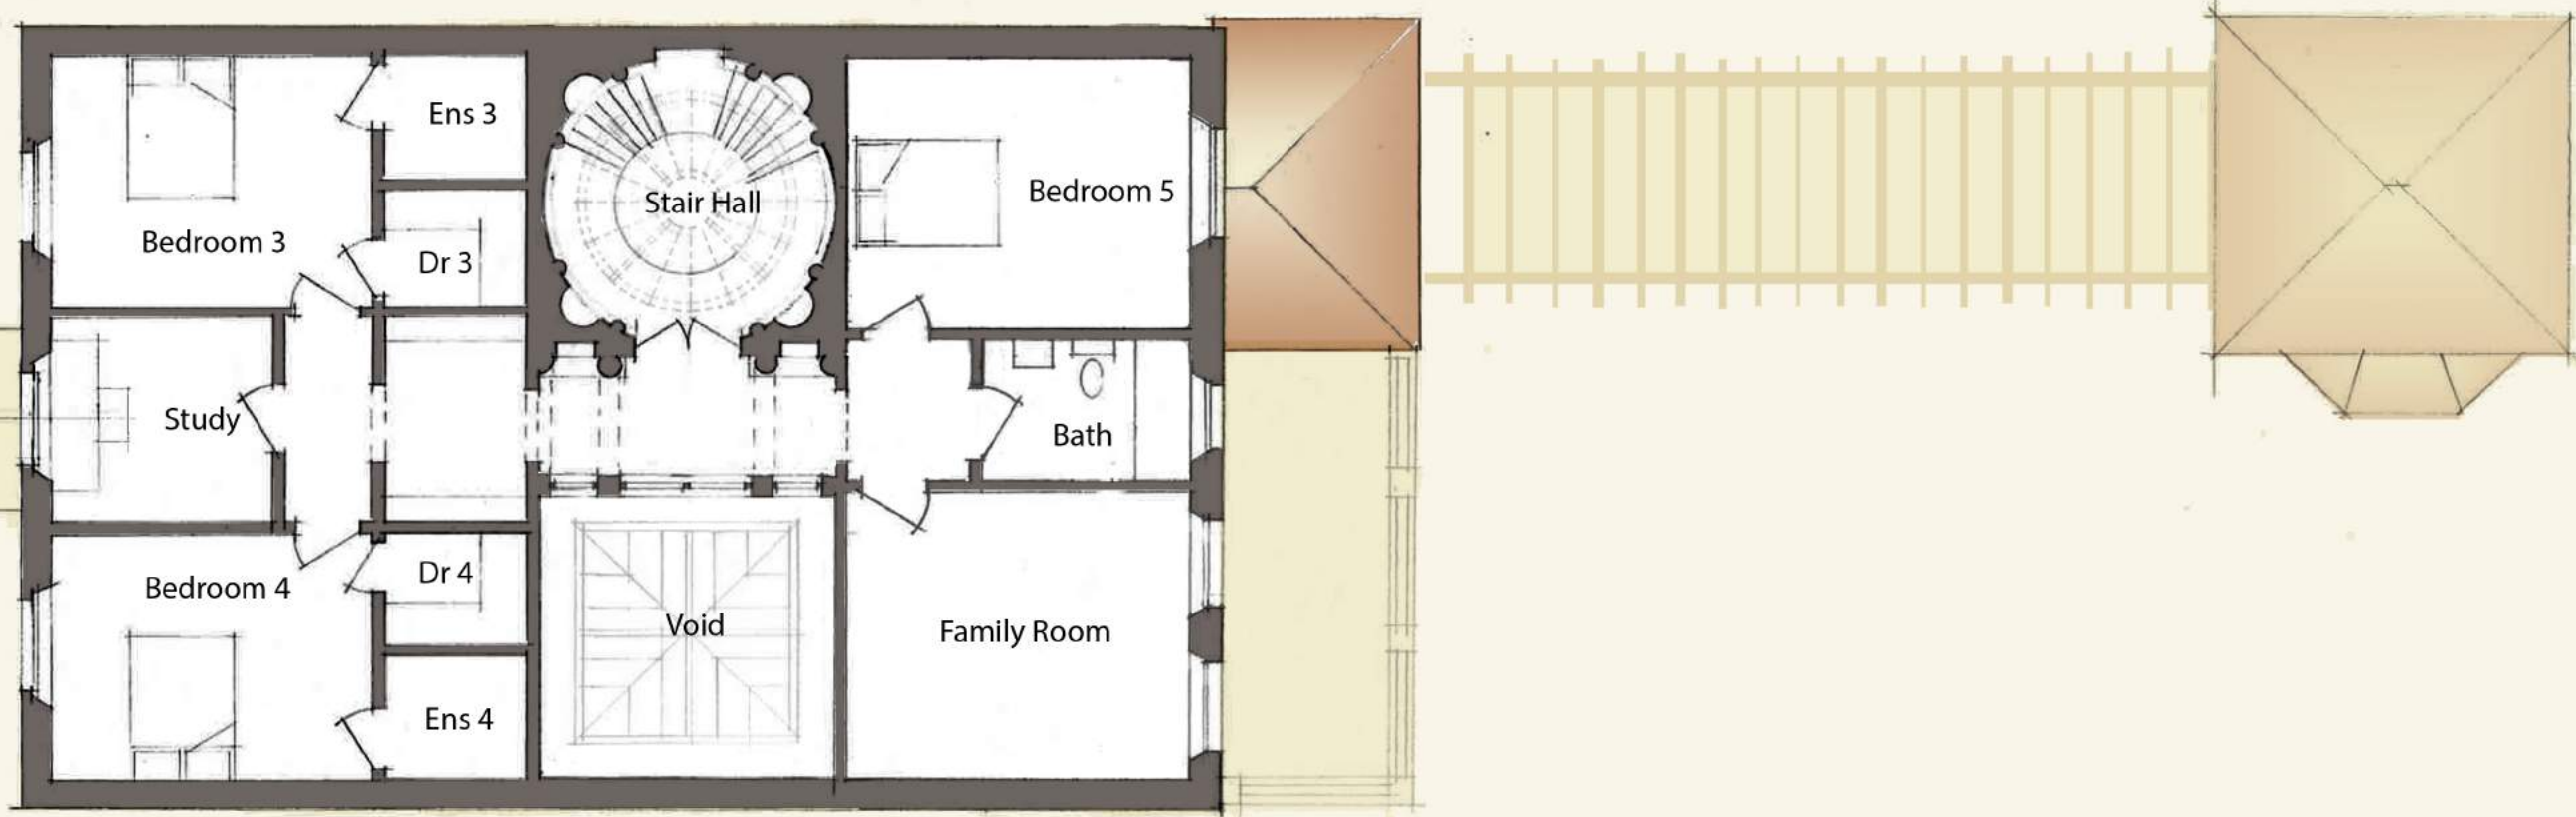

SECOND FLOOR PLAN

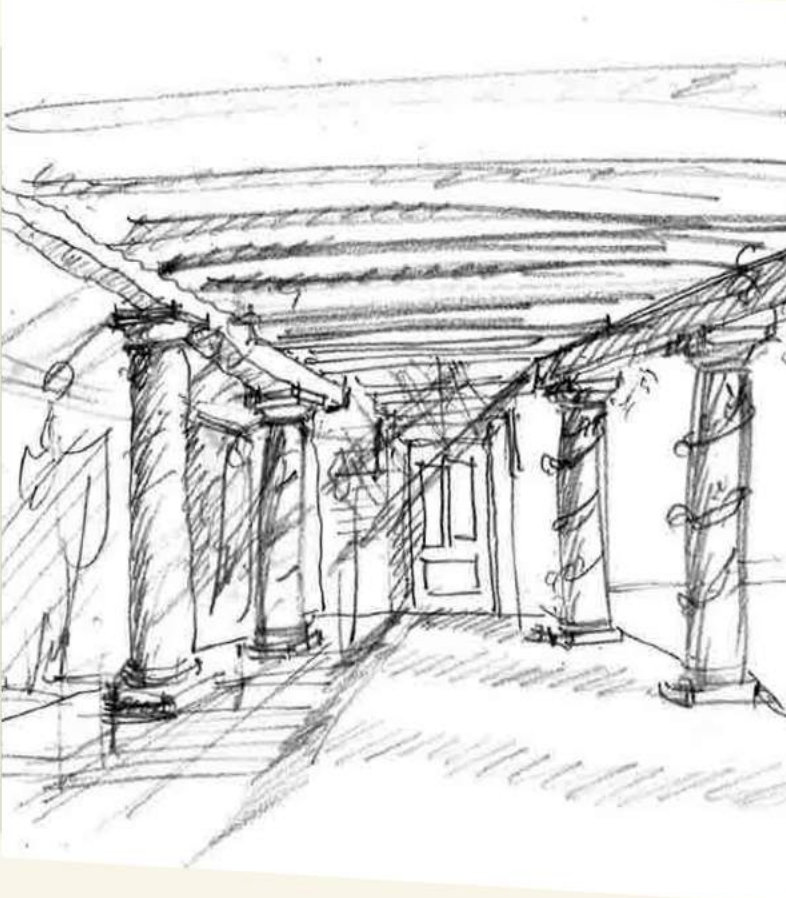


VIGNETTE C

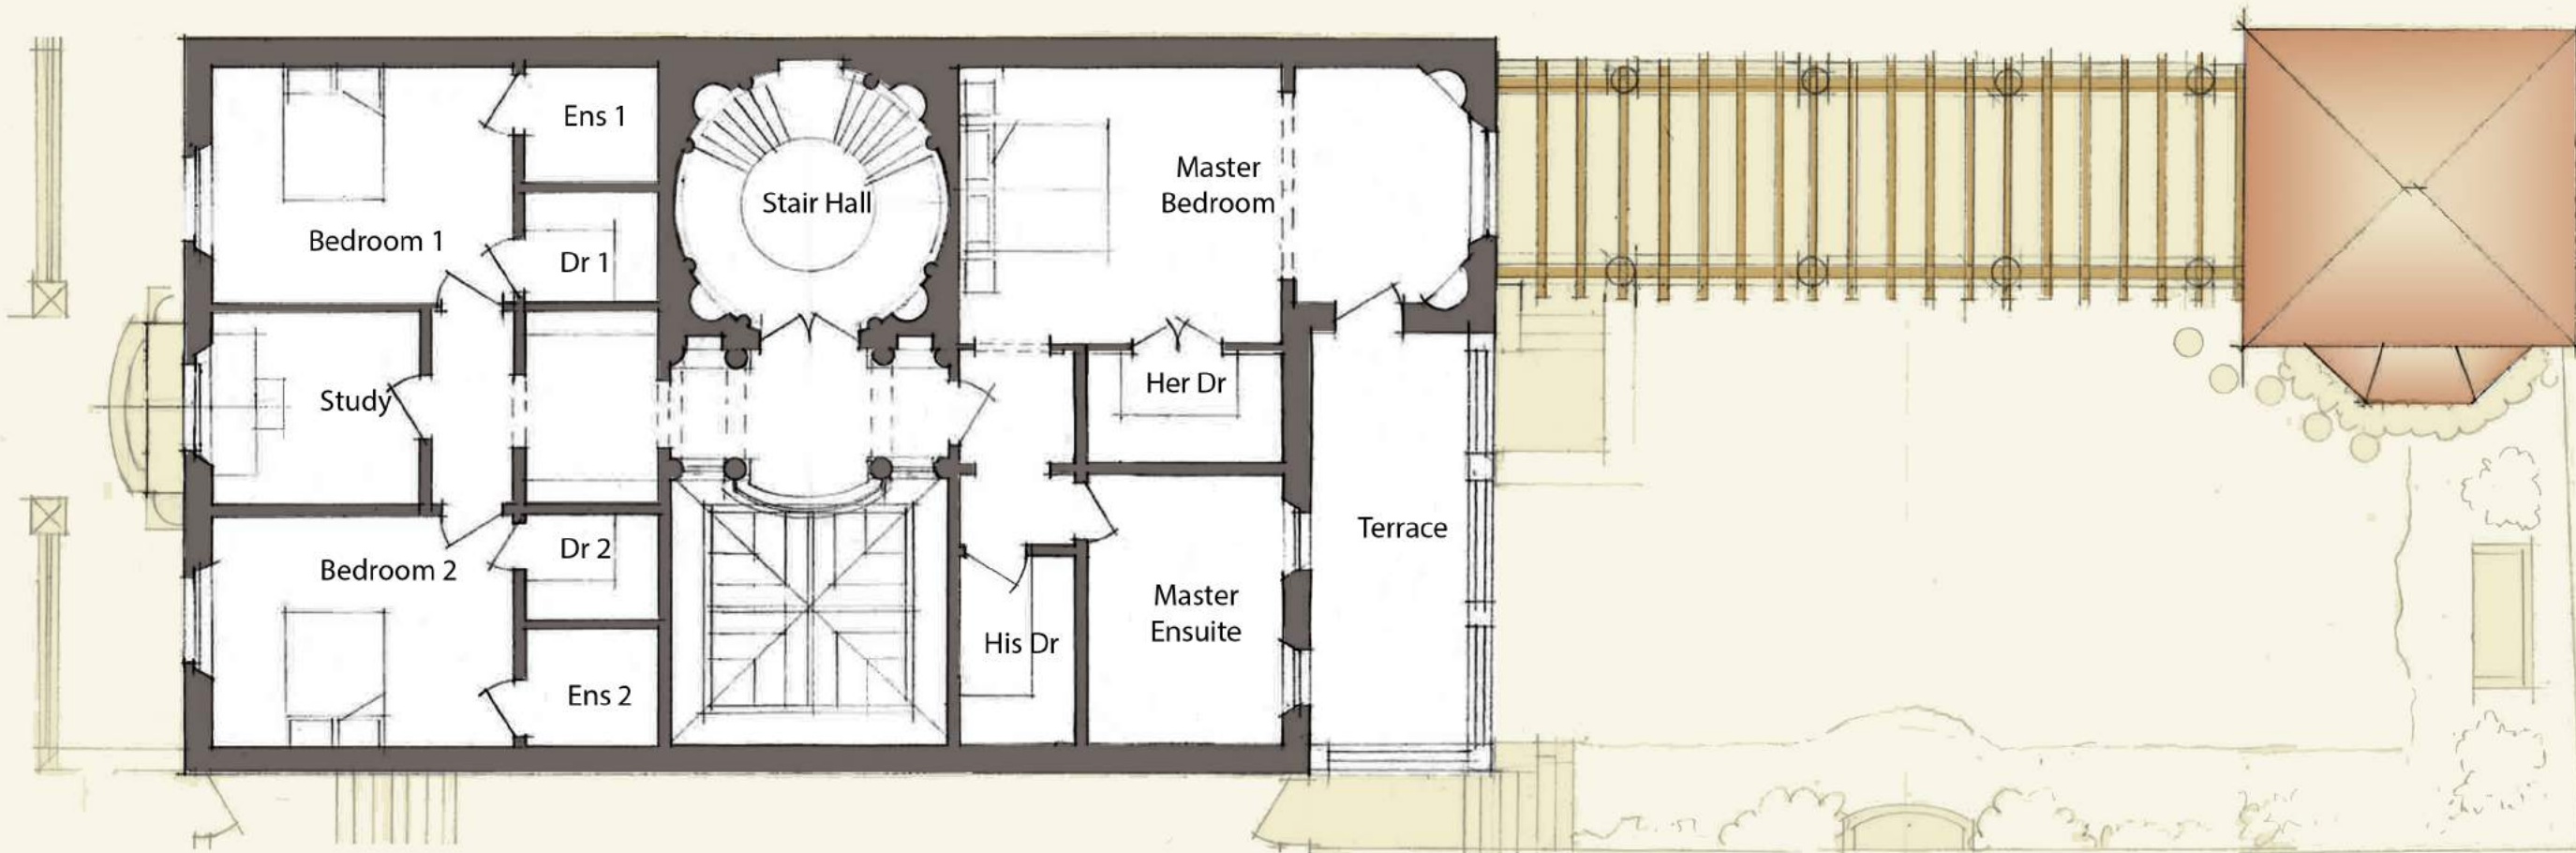

FIRST FLOOR PLAN



VIGNETTE B

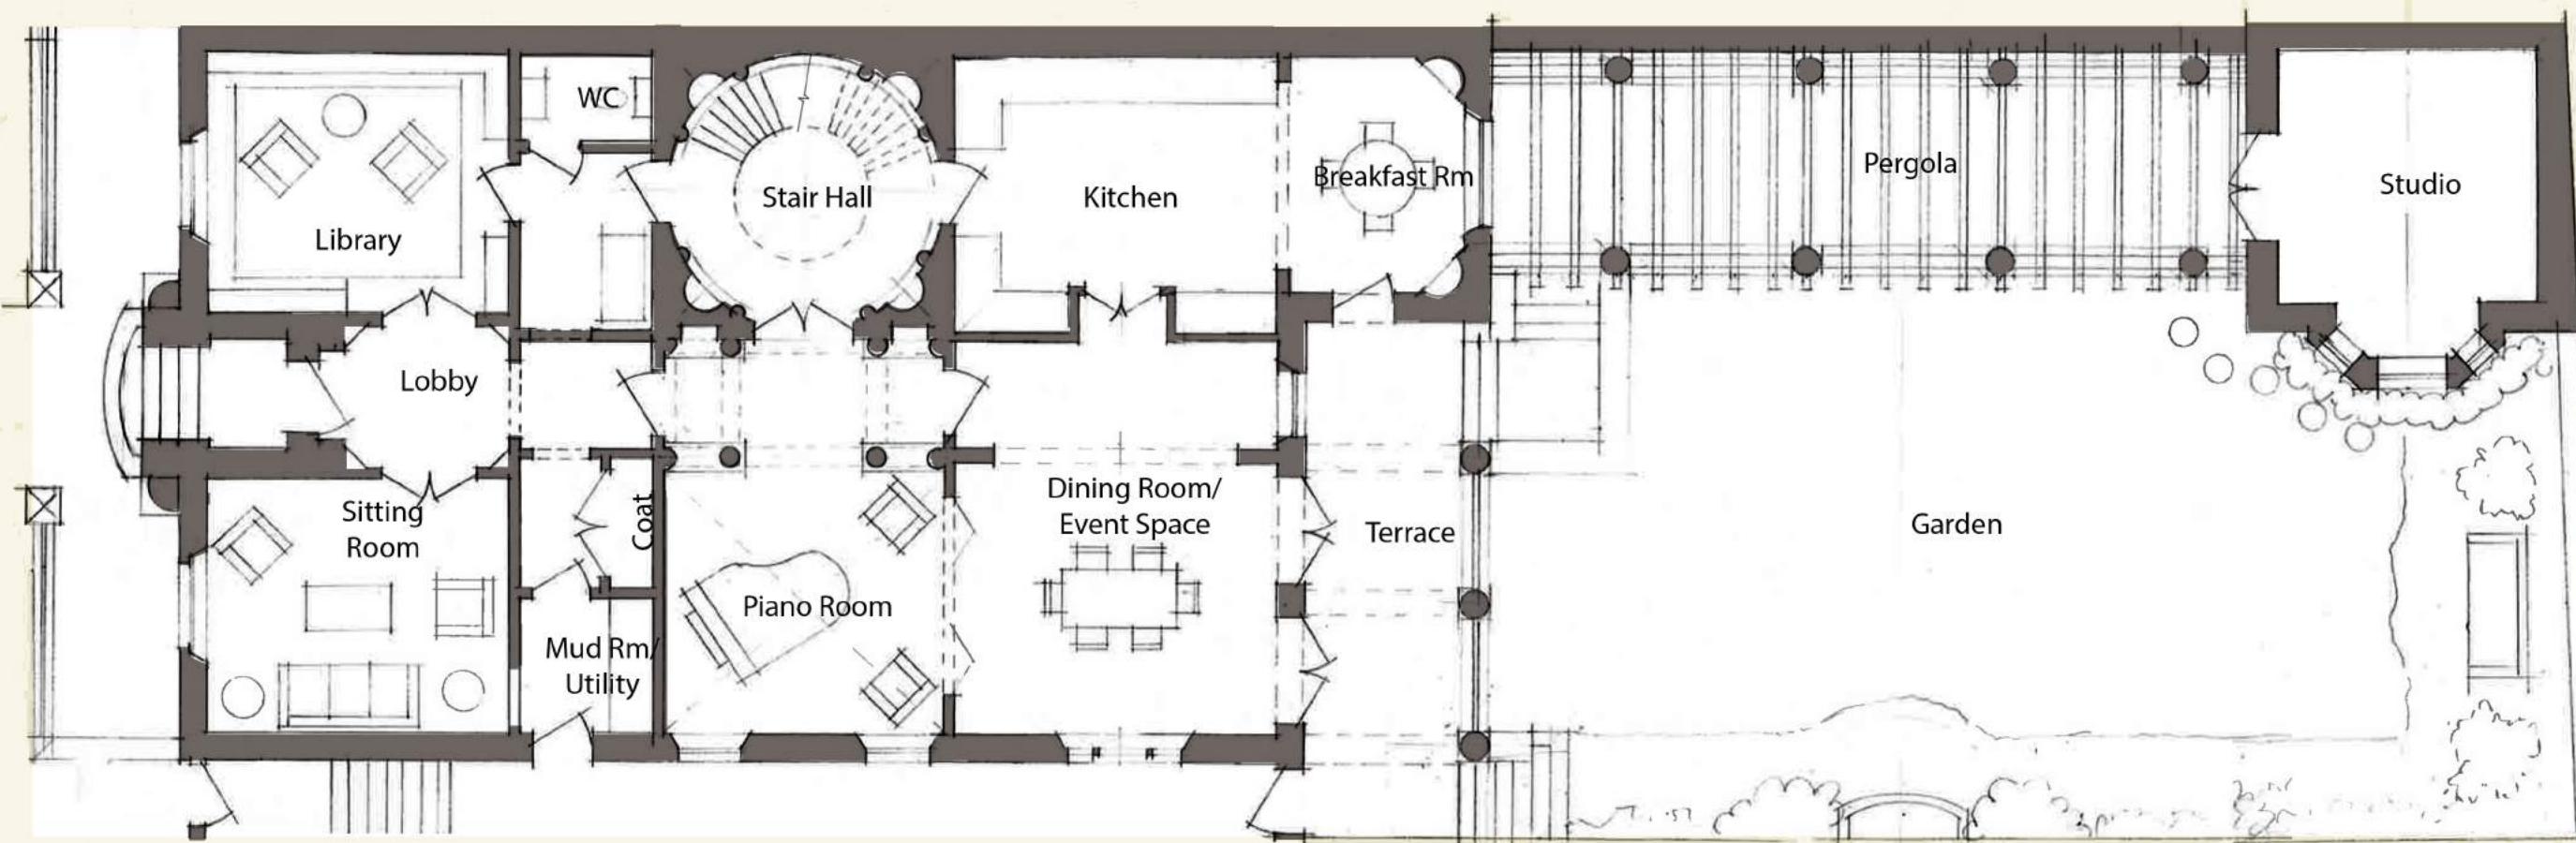

GROUND FLOOR PLAN



VIGNETTE A